


75.21
75.49

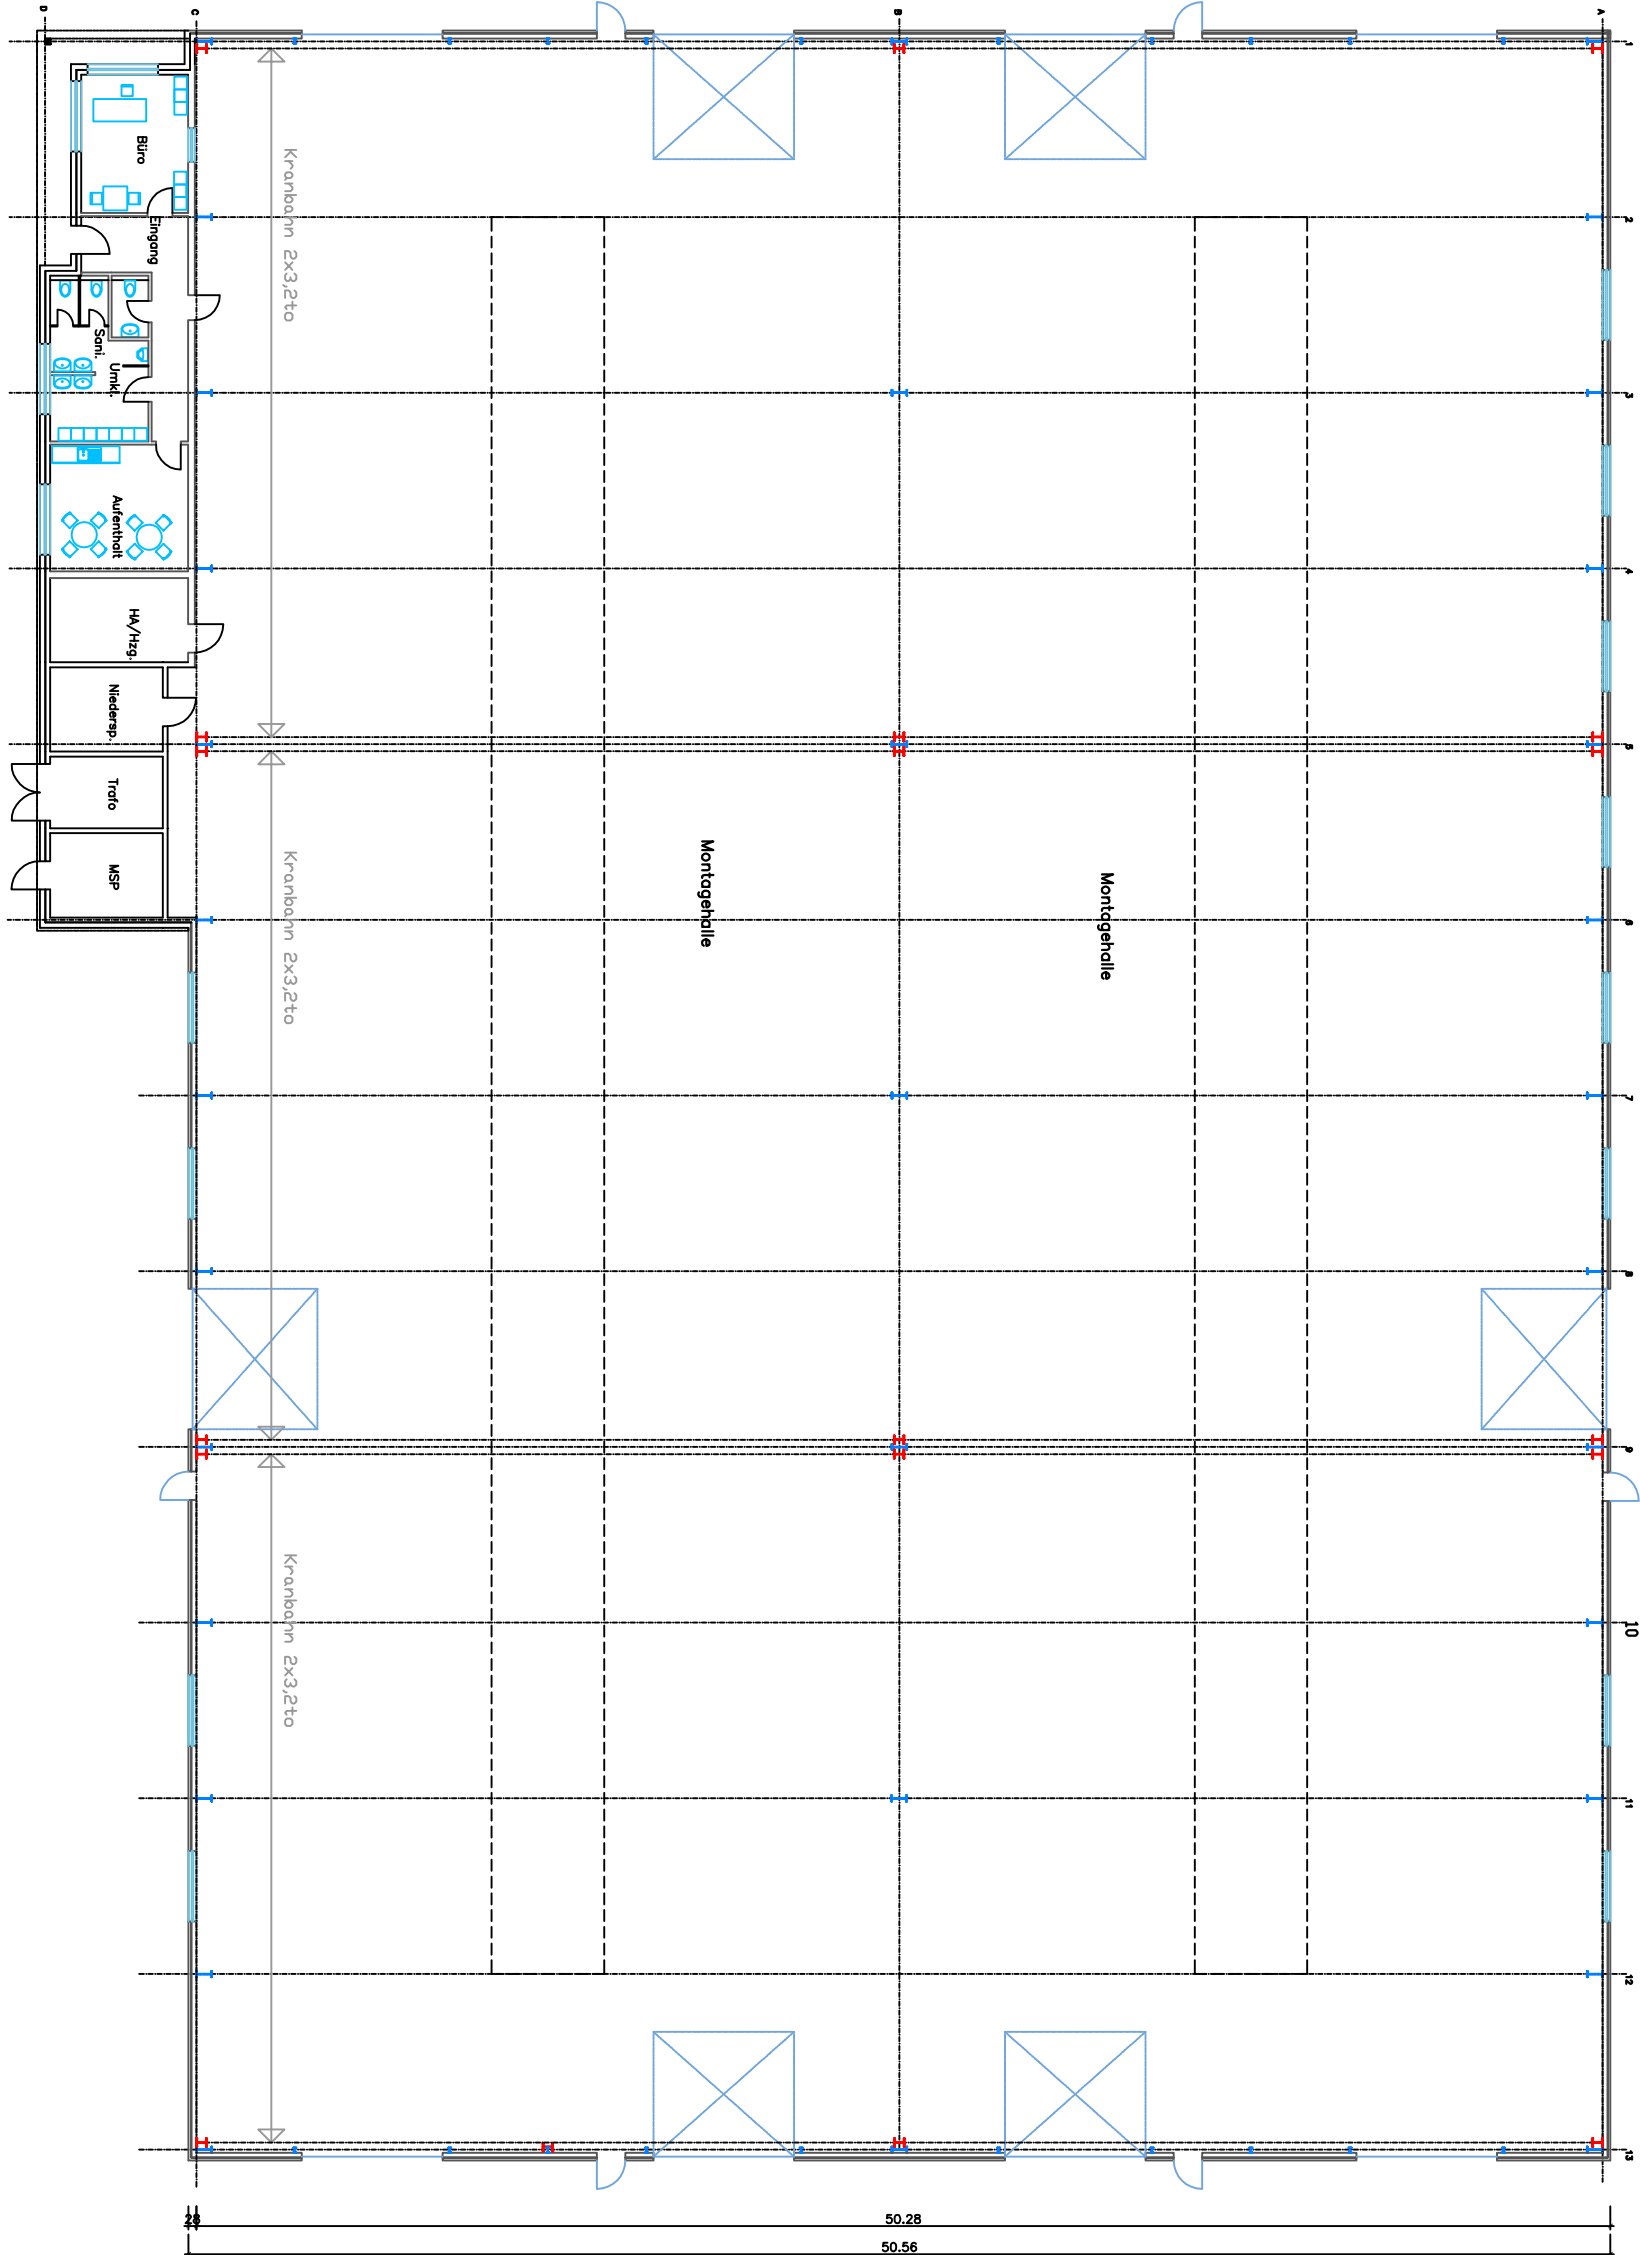

Erdgeschoss - Grundriss